

ਵੱਲ,


ਮੁੱਖ ਅਧਿਆਪਕਾ,
ਅਕਾਲ ਅਕੈਡਮੀ (ਪ੍ਰਾਇਮਰੀ),
ਚੱਕ ਭਾਈਕੇ (ਮਾਨਸਾ)।

ਵਿਸ਼ਾ:- ਬਿਲਡਿੰਗ ਸੇਫਟੀ ਸਰਟੀਫਿਕੇਟ ਜਾਰੀ ਕਰਨ ਸਬੰਧੀ। (ਸਾਲ 2022-23)

ਹਵਾਲਾ:- ਆਪ ਦਾ ਪੱਤਰ ਨੰ. AACBK/11/2022-23 ਮਿਤੀ 30/07/2022


ਤੁਹਾਡੇ ਸਕੂਲ ਦੀ ਬਿਲਡਿੰਗ ਦਾ ਉਪ ਮੰਡਲ ਇੰਜੀਨੀਅਰ ਵੱਲੋਂ ਨਿਰੀਖਣ ਕੀਤਾ ਗਿਆ।
ਨਿਰੀਖਣ ਦੌਰਾਨ ਪਾਇਆ ਗਿਆ ਕਿ ਸਕੂਲ ਦੀ ਬਿਲਡਿੰਗ ਸੇਫ ਹੈ। ਇਸ ਲਈ ਉਪ ਮੰਡਲ ਇੰਜੀਨੀਅਰ ਵੱਲੋਂ
ਕੀਤੀ ਸਿਫਾਰਸ਼ ਨੂੰ ਮੁੱਖ ਰੱਖਦੇ ਹੋਏ 31/03/2023 ਤੱਕ ਸਕੂਲ ਬਿਲਡਿੰਗ ਸੇਫਟੀ ਸਰਟੀਫਿਕੇਟ ਜਾਰੀ
ਕੀਤਾ ਜਾਂਦਾ ਹੈ।

ਨੱਥੀ/ ਸਰਟੀਫਿਕੇਟ ਅਤੇ ਨਕਸ਼ਾ।


ਕਾਰਜਕਾਰੀ ਇੰਜੀਨੀਅਰ,
ਪ੍ਰਾਂਤਕ ਮੰਡਲ ਭ ਤੇ ਮ ਸ਼ਾਖਾ,
ਮਾਨਸਾ।
ਮਿਤੀ

ਪਿੱਠ ਅੰਕਣ ਨੰ.

ਉਪਰੋਕਤ ਦਾ ਉਤਾਰਾ ਉਪ ਮੰਡਲ ਇੰਜੀਨੀਅਰ, ਪ੍ਰਾਂਤਕ ਉਪ ਮੰਡਲ ਬੁਢਲਾਡਾ ਨੂੰ ਉਹਨਾਂ ਦੇ
ਪੱਤਰ ਨੰ. 336 ਮਿਤੀ 07/11/2022 ਦੇ ਸਬੰਧ ਵਿੱਚ ਭੇਜ ਕੇ ਲਿਖਿਆ ਜਾਂਦਾ ਹੈ ਕਿ ਆਪ ਦੀ ਸਿਫਾਰਸ਼
ਨੂੰ ਮੁੱਖ ਰੱਖਦੇ ਹੋਏ ਉਕਤ ਸਕੂਲ ਨੂੰ ਬਿਲਡਿੰਗ ਸੇਫਟੀ ਸਰਟੀਫਿਕੇਟ ਜਾਰੀ ਕੀਤਾ ਜਾਂਦਾ ਹੈ।


ਕਾਰਜਕਾਰੀ ਇੰਜੀਨੀਅਰ,
ਪ੍ਰਾਂਤਕ ਮੰਡਲ ਭ ਤੇ ਮ ਸ਼ਾਖਾ,
ਮਾਨਸਾ।

Performa for the Safety of School Building

Part I

(To be filled by the Head of the School / Institute)

2022-2023

1. Name of the School : AA CHAK BHAI KE
2. Location : Teh - Budhlada, Distt - Mansa PB
3. Plot Area : 2401sq mt = 25834.76Sq Ft
4. Plinth Area : 660.45Sqm = 7106.52Sq ft
5. No. of Storey's : G+1
6. Year of construction of Building : 2012
7. If the Building has been constructed Under the supervision of the qualified Engineer, the following details may be Given:
 - Name of the Engineer with Qualification : **Er. Sanjeev Dua (B.E CIVIL)**
B.E CIVIL
 - Address of Engineer : SA, Vjajnagar New Delhi-110009
 - a. Set of Structural Drawing used In the construction, if available
 - a) Name & Address of Architect : **Ar Jagvinder Kaur,**
The Kalgidhar Trust
F-178 Phase 8B
Industrial Area Mohali
CA.2017-81811
B Arch
 - b) With Qualification
8. Whether the building has been Constructed for the purpose of
 - a. School : Yes
 - b. Residential purpose & converted : No
9. Material used for Roof
 - a. R.C.C Slabs : Yes
 - b. R.S. joists & Batons : No
 - c. Wooden joist & Batons : No
10. Material used for walls
 - a. Mud Mortar : No
 - b. Cement Mortar : Yes
 - c. Plaster I) Lime Mortar : No
II) Cement Mortar : Yes
11. Flooring
 - a. Conglomerate : No
 - b. Terrazzo : No
 - c. Brick Paving : No
 - d. Cement Concrete : Yes
12. Of the room along with size and Location Of door window attached.

Jagvinder Kaur
AR. JAGVINDER KAUR
THE KALGI DHAR TRUST



Building Safety Report (PART-II)

NAME OF SCHOOL:- Abaal Academy Chakr Bhai Ke (MANSA)

(District- MANSA)

As per report of Sh. Vijay Kumar Junior Engineer on his visually inspection, the above mentioned school seems visually safe subject to the following observations and conditions.

- The Parameters to check the stability and safety of building such as structural Design, Architectural Drawings, Bearing capacity, Foundation details, Structural drawings, Technical Specifications, Test reports of Material used and Quality control reports are not available
- In case any addition, alteration, expansion and modification to this building are required/to be done, regarding this, inspection of undersigned may be arranged and obtained a certification after the completion from the undersigned.
- In the case of building is affected by flood or if there is any settlement of walls foundation of roof etc. immediately inspection of the undersigned arranged to check the stability and safety of the building.
- A separate certificate regarding Fire Fighting should be obtained from the competent Authority.
- A separate certificate regarding Electrical works should be obtained from the competent Authority.
- The owner of the building/Management is fully responsible regarding safety of the building from all angles in spite of this report.
- This report is for the covered area of the school building 7106.53 sft which is submitted by the owner of the school building as per drawing.
- The building of the school is constructed as brick masonry.
- This report is not valid for legal purpose.
- That the fee charges for the year 2022-2023 Rs. 5100/- (Five Thousand) vide GR.No. 2842984 Dated 01-09-2022.
- Fire safety Certificate is valid till 10-04-2023 and School will be responsible to get renewed fire safety Certificate within time limit.

[Signature]
Junior Engineer

07-10-2022

[Signature]
Sub Division Engineer,
Provincial Sub Division,
P.W.D. (B & R), Budhlada



NOTE ON INCIDENT


①


DATE OF LOSS - : 21 July 2022 10:30 PM

CAUSE OF LOSS - : WINDSTORM WITH RAINFALL (HEAVY RAINFA)

STATEMENT - :

AKAL ACADEMY CHAK BHAJI KE IS A PSED AFFILIATED SCHOOL WHICH IS UPTO 5th STANDI AREA OF THE PERMISES IS PLOT AREA = 2401 SQM OR 0.59 ACRE . DURING THE NIGHT HOURS OF 21 July 20 DUE TO HEAVY RAINFALL AND WINDSTORM / STORMY WITH THE REAR AND SIDE BOUNDRY WALL PORTION OF SCHOOL PERMISES HAD FALLEN DOWN . DURING THE INCIDENT CERTAIN PORTION OF THE BOUNDRY WALL ALSO GOT DISORIENTED OR TILTED & DECLINED TOWARDS OUTSIDE . THE DAMAGE PORTION AND THE TILTED PORTION NEED REPAIRS .

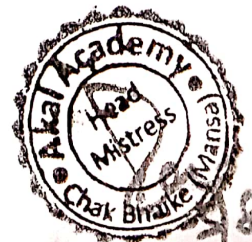

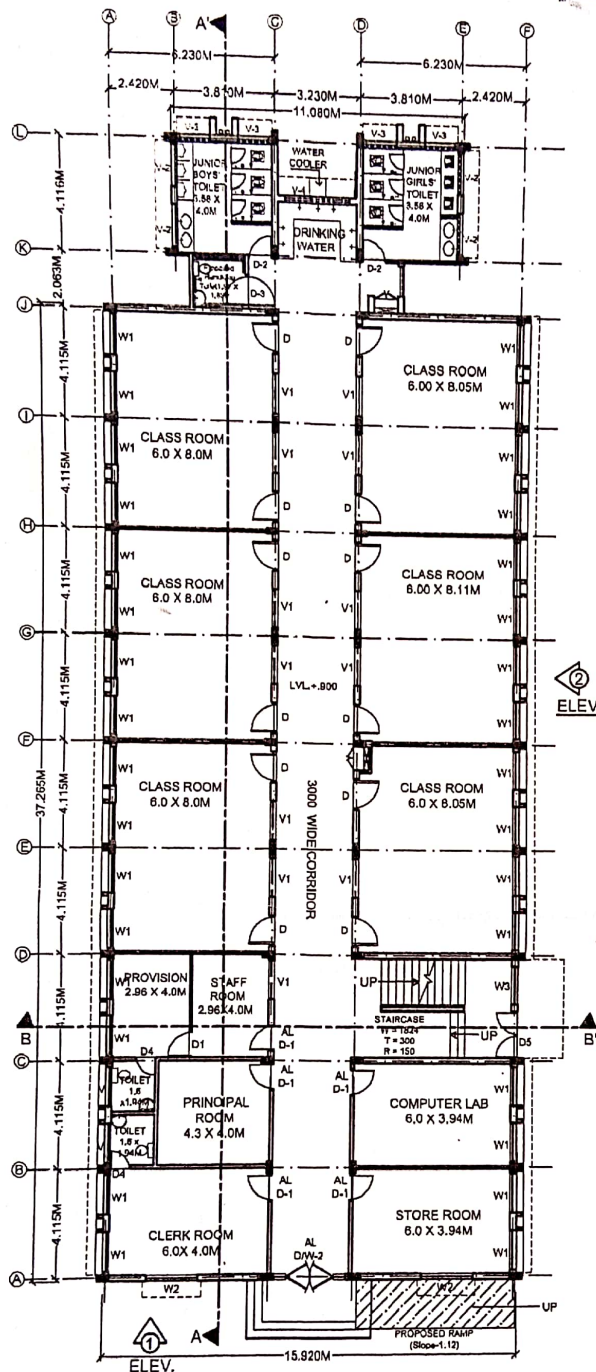

AREA CHART FOR AA CHAK BHAI KE	
Plot Area	= 2401 Sq.Mt. = 25834.76 Sq.Ft. = 0.59 Acres
Existing Ground Floor	Area = 660.458 Sq.Mt.(7106.52Sq.Ft.)
Existing First Floor	Area = 200.194Sq.Mt.(2154.08 Sq.Ft.)
Total Area	= 860.65 Sq.Mt.(9260.59 Sq.Ft.)

GROUND FLOOR PLAN

AUTHORIZED SIGNATORY SIGNATURE OF ARCHITECT


Signature of Architect
AR. JAGVINDRA KOUR
 THE KALGIDHAR TRUST SOCIETY
 CAPTAIN'S


Client: AKAL ACADEMY	No. Date REVISIONS / ADDITIONS	
Project: SCHOOL BUILDING AA CHAK BHAI KE TEH:- BUDHLADA DISTT:- MANSA PUNJAB	Date: 06/07/2021	Sheet No.
	Scale: N.T.S.	2
	Drawn By: Aji	
	Checked: J Kaur	AS PER SITE
	Sheet Title:	EXISTING GROUND FLOOR PLAN

THE KALGIDHAR TRUST/SOCIETY
 C-120, Phase B Industrial area, Mohali.
 Ph. 9650921924 Email: jagvinderkour@kharushik.org



Signature of Engineer
Sub Division Engineer
 Provl Sub Divn. PWD B&R
 Budhlada

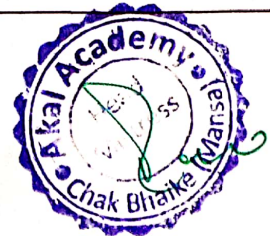

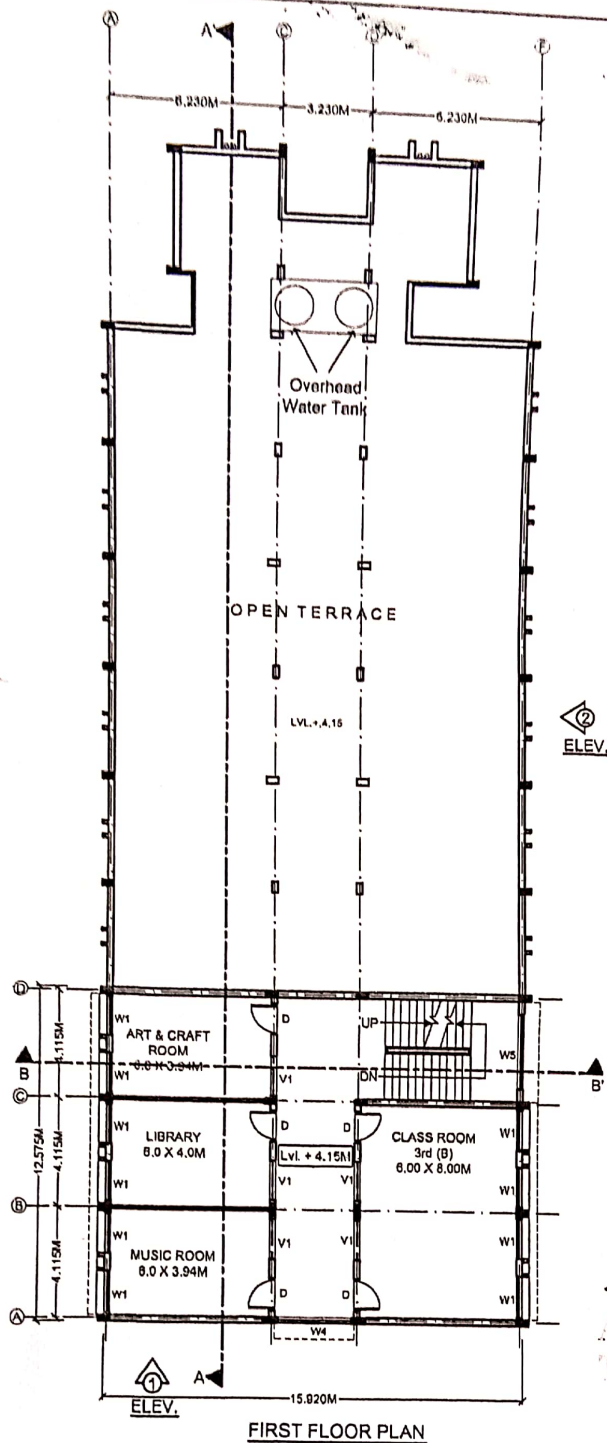

ELEV.

FIRST FLOOR PLAN

Jagjit Singh
 Mr. GOVINDER KOUR
 THE KALGIDHAR TRUST

AUTHORIZED SIGNATORY SIGNATURE OF ARCHITECT

Client:
AKAL ACADEMY

Project:
**SCHOOL BUILDING
 AA CHAK BHAI KE
 TEH:- BUDHLADA
 DISTT:- MANSI PUNJAB.**

No.	Date	REVISIONS / ADDITIONS

Date: 06/07/2021

Scale: N.T.S.

Drawn By: AJP

Checked: J. Kaur

Sheet Title: **EXISTING FIRST FLOOR PLAN**

THE KALGIDHAR TRUST/SOCIETY
 C-120, Phase 8 Industrial area, Mohali.
 Ph. 9160921924 Email: jagjit@kalkaur@larsenwhite.com

AKAL ACADEMY
 AA Chak Bhaike Mansa

Han
 Sub Division Engineer,
 Provl Sub Divn: PW/D B&R
 Budhlada

